



Note:
 DO NOT SCALE FROM THIS DRAWING. Use annotated dimensions only. All dimensions must be checked on site. If in doubt, please ask.

Scale bar	
0.1m @ 1:5	
0.4m @ 1:20	
1.0m @ 1:50	
2.0m @ 1:100	
4.0m @ 1:200	
10.0m @ 1:500	
25.0m @ 1:1250	

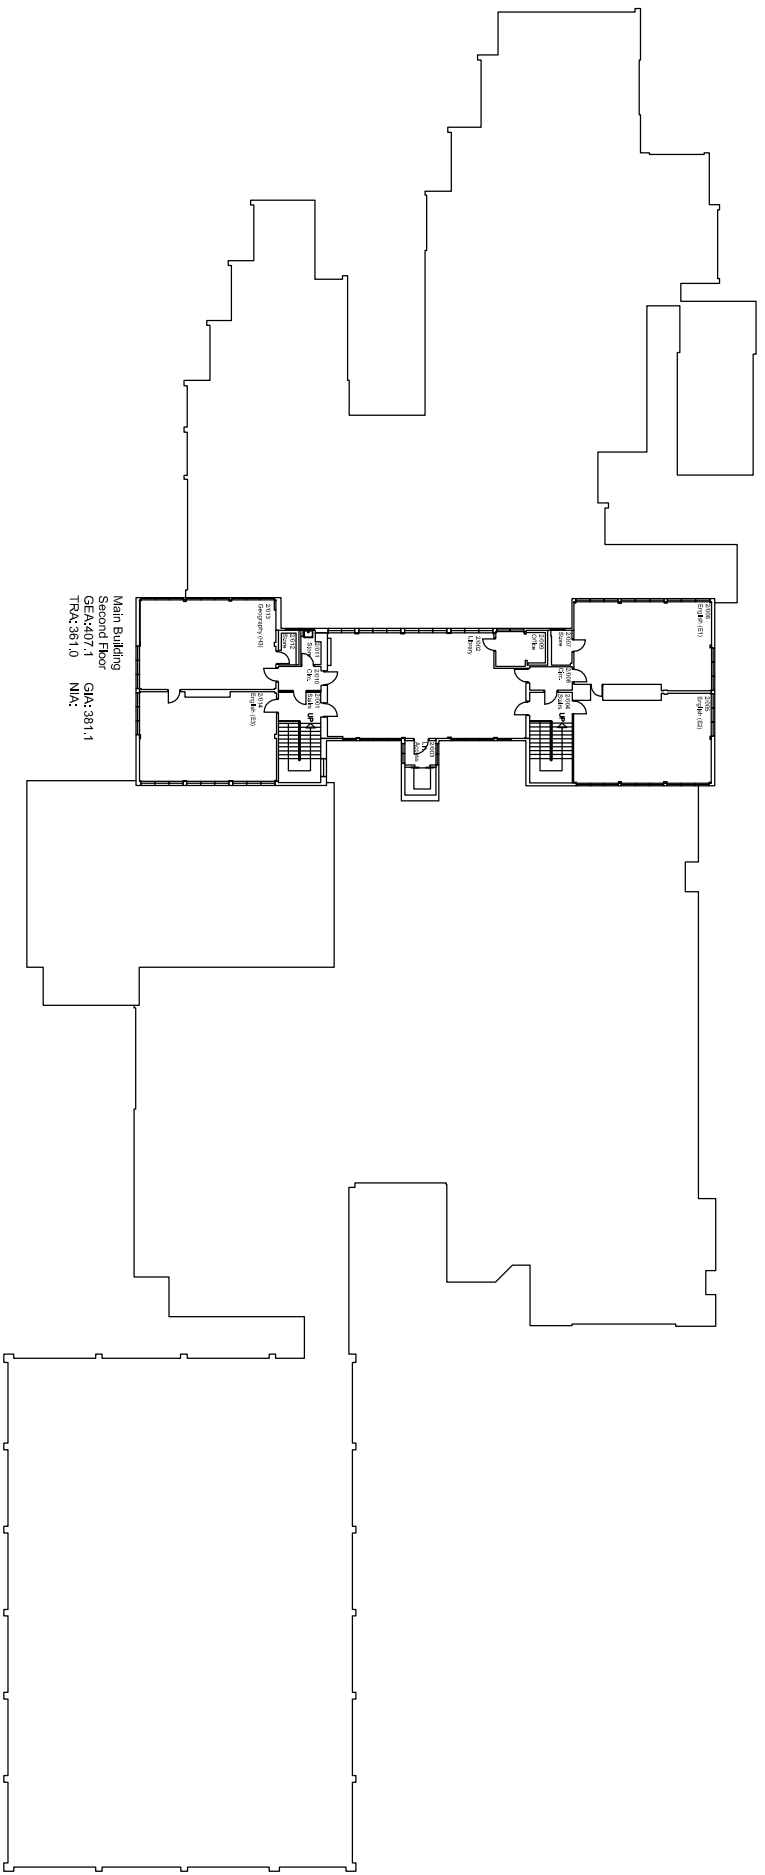

Main Building
 Second Floor
 GA:381.1
 GE:407.1
 TR:381.0
 N/A

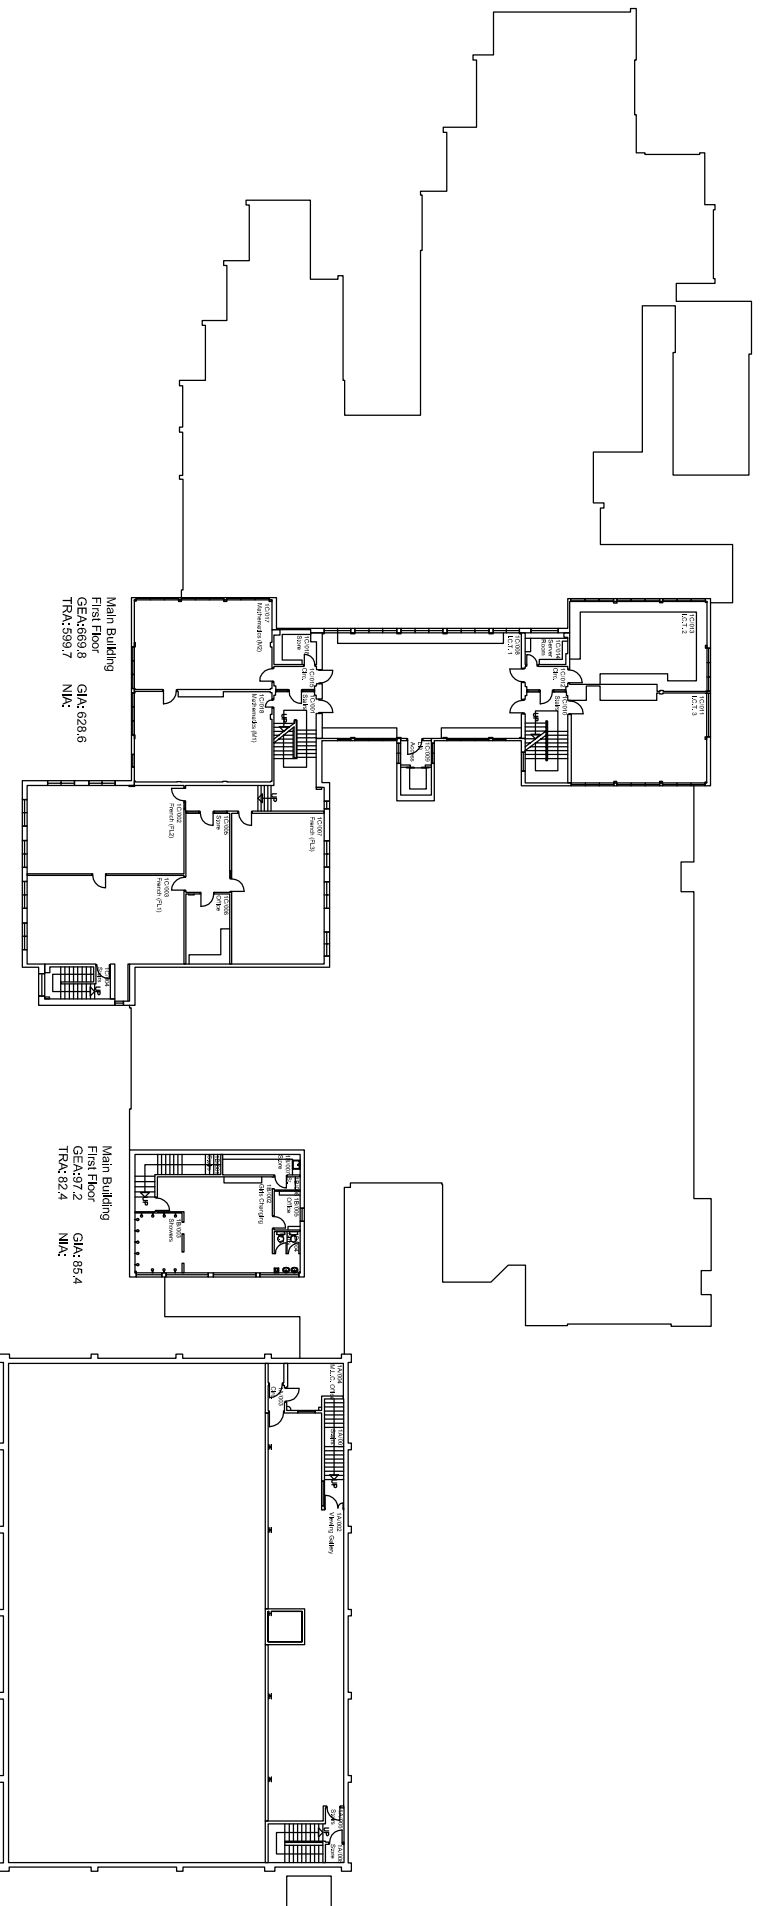

Main Building
 First Floor
 GA:623.6
 GE:669.8
 TR:599.7
 N/A

Main Building
 First Floor
 GA:85.4
 GE:59.2
 TR:52.4
 N/A

Main Building
 First Floor
 GA:159.2
 GE:178.2
 TR:154.1
 N/A

No.	Date	Revisions
A		

Education Property Partnership

Client
 Wigmores School

Site
 Wigmores High School
 Ford Street
 Wigmores
 Leominster
 Herefordshire
 HR6 9UW

Drawing Title
First & Second Floor Plans

Scale
 1:500 @ A3

Date
 March 18

Drawn by
 ANB

Drawing No 244 - 06	Rev
------------------------	-----